

214-235-2882

These plans and their use are the property of Exclusive Home Design & Consulting and are not to be used for construction, re-use, traced, modified or reproduced by any means without the expressed written consent of Exclusive Home Design & Consulting.


These plans are intended to provide the basic construction information necessary to substantially build this structure. These plans must be verified and checked by the builder or general contractor of this job. Builder should obtain any and all engineering required for the construction of this building in accordance with local, state or federal building codes.

ANY REPRODUCTION OR COPIES OF THESE PLANS MUST INCLUDE A LETTER OF PERMISSION OR VERBAL CONSENT FROM EXCLUSIVE HOME DESIGNS OR OWNER OF THESE DOCUMENTS.

Mark Duncan  
Exclusive Plan Design  
PO BOX 1843  
GRANBURY TX 76048

mduncan@exclusiveplandesign.com

No.	Description	Date

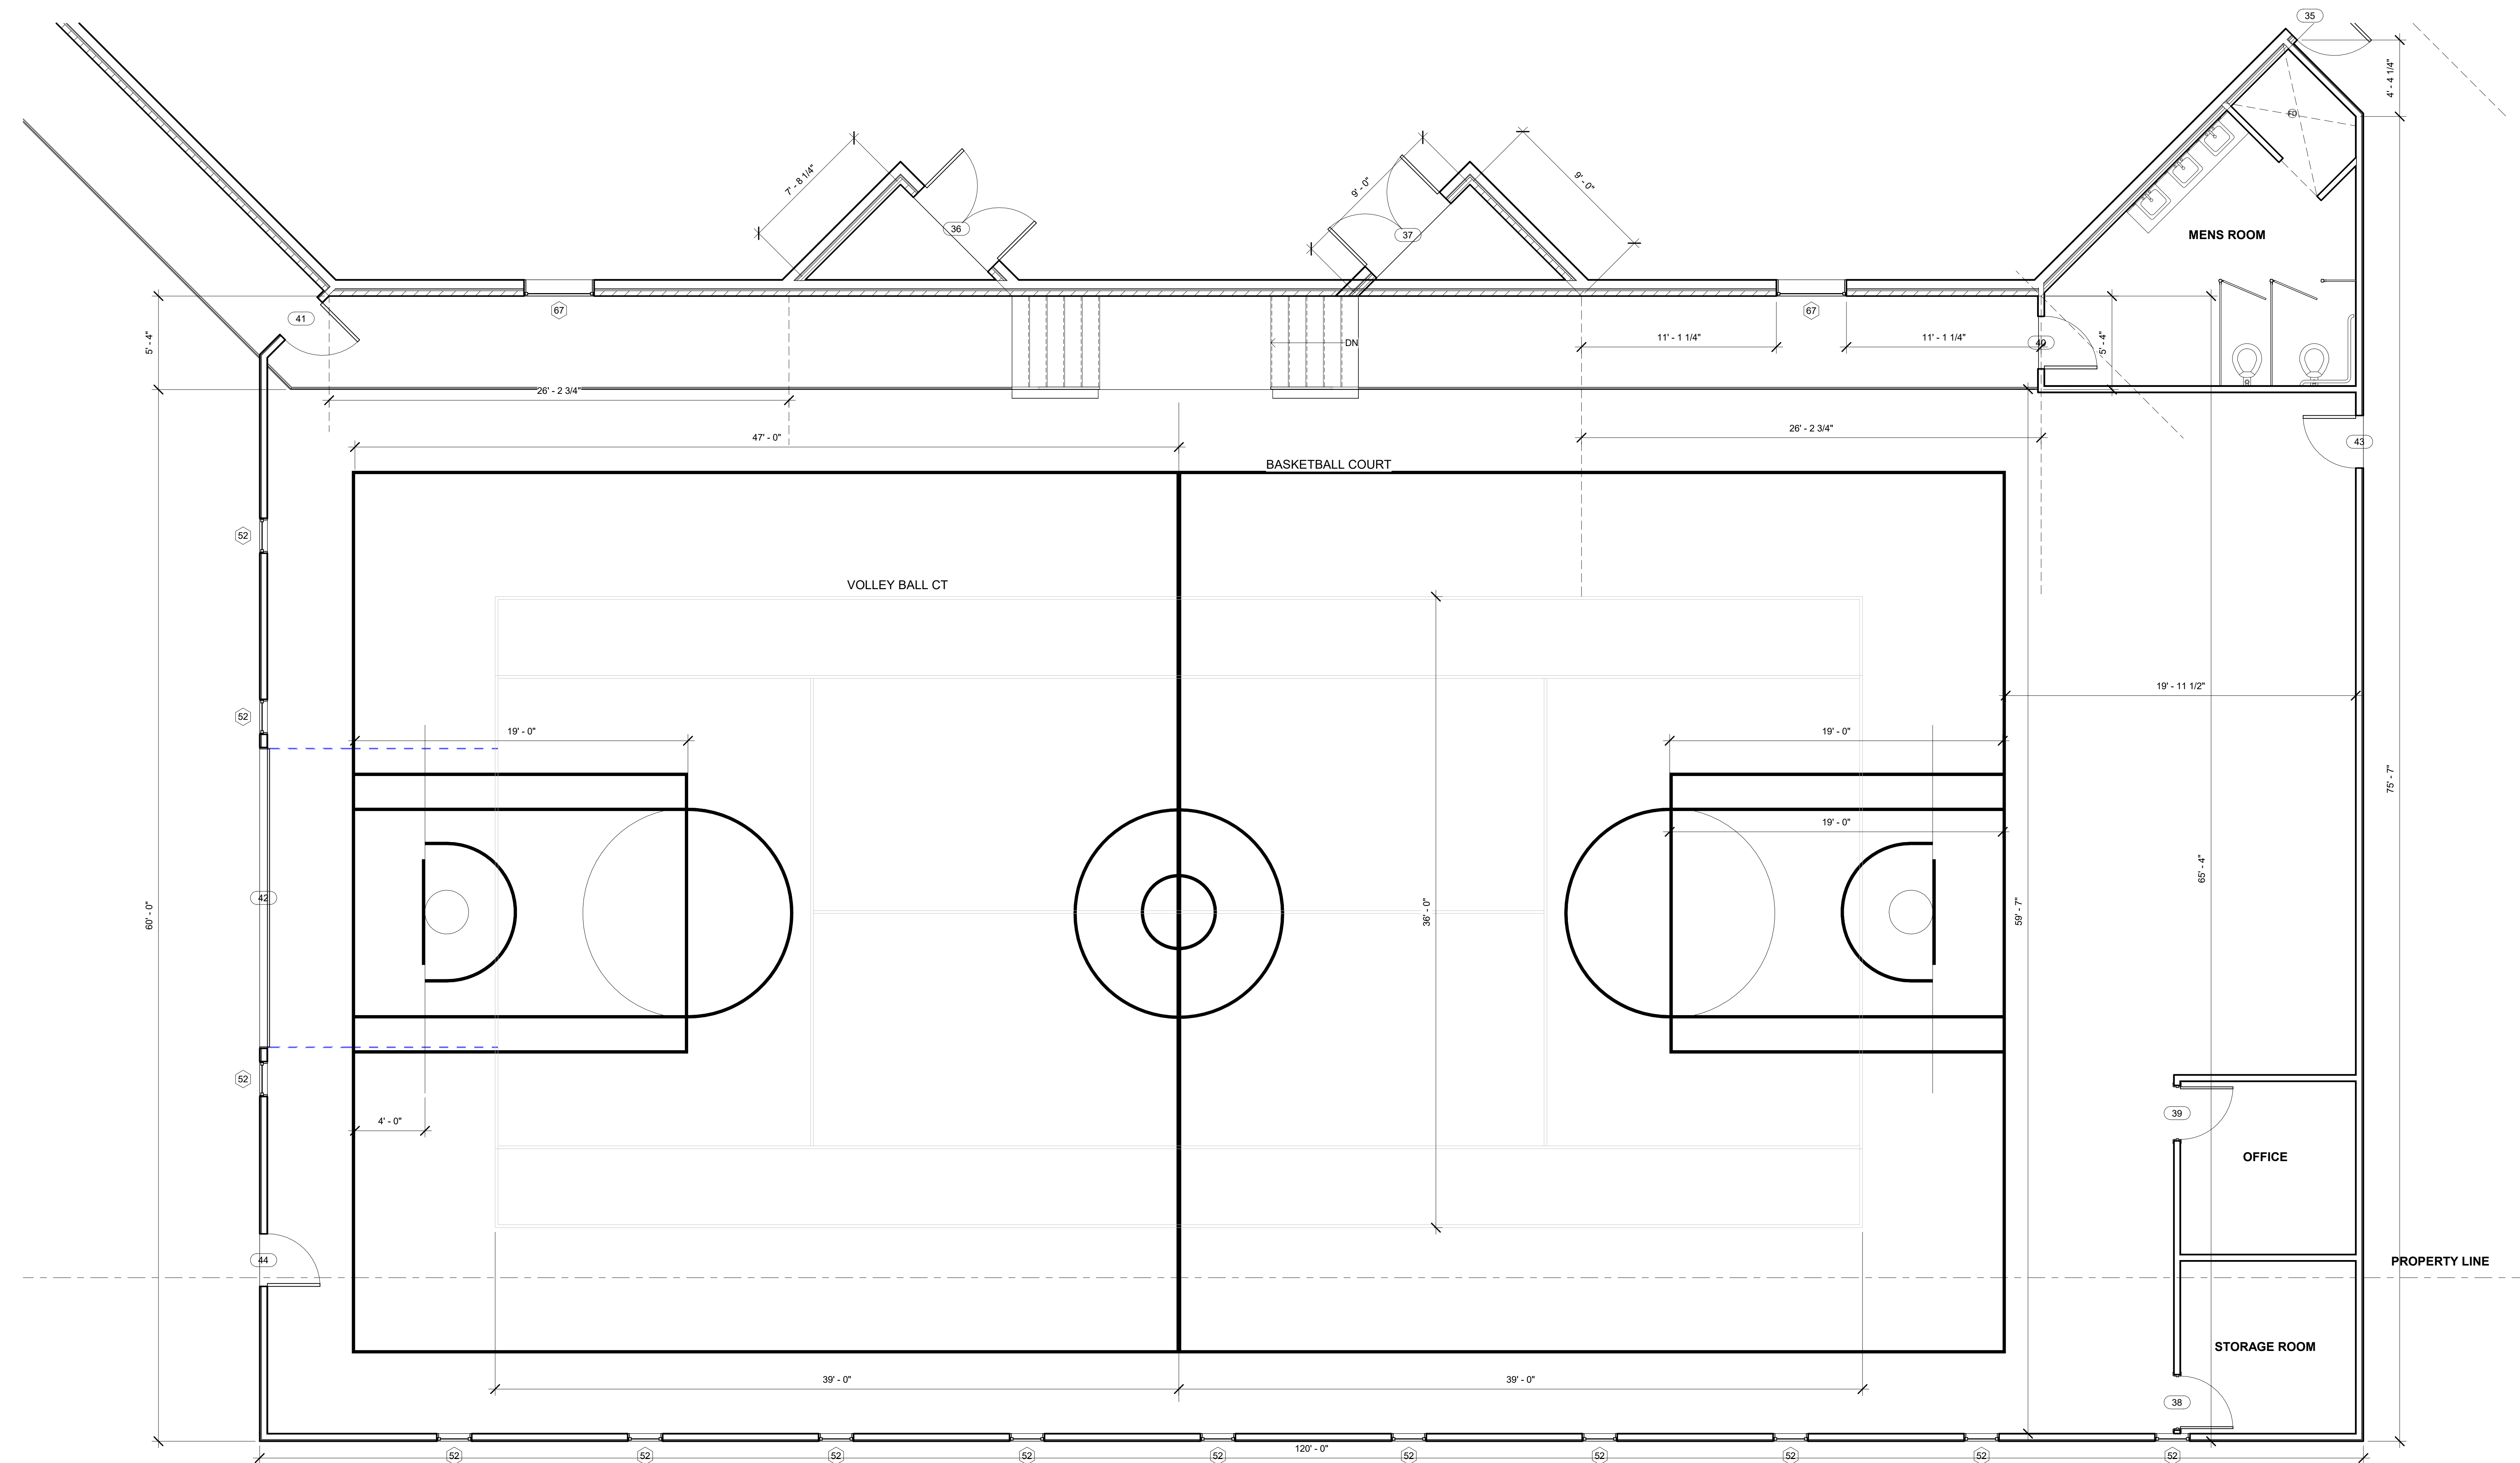

① First Floor  
1/4" = 1'-0"

OMAR

GREENLEE MOSQUE GYM

**First Floor  
Plan**

Project Number	Project Number
Date	Issue Date
Drawn By	Author
Checked By	Checker

A1

Scale

10/31/2024 4:28:26 PM